

5818 ROUTE 9H & 23 HUDSON, NY 12534

SEPTIC TANKS
DRY WELLS
D-BOXES
CATCH BASINS



**KEELER
VAULT
CO.**

STEPS
CURBING
WHEEL STOPS
CUSTOM WORK

PRECAST CONCRETE PRODUCTS

518-851-6281
518-851-9134
FAX 518-851-7835

MODEL JET 1500GPD-S
SYSTEM MEETS N.S.F. STANDARD 40
3 INLETS 1 OUTLET
REQUIRES MINIMUM 1000 GALLON TRASH TANK IN FRONT OF PLANT

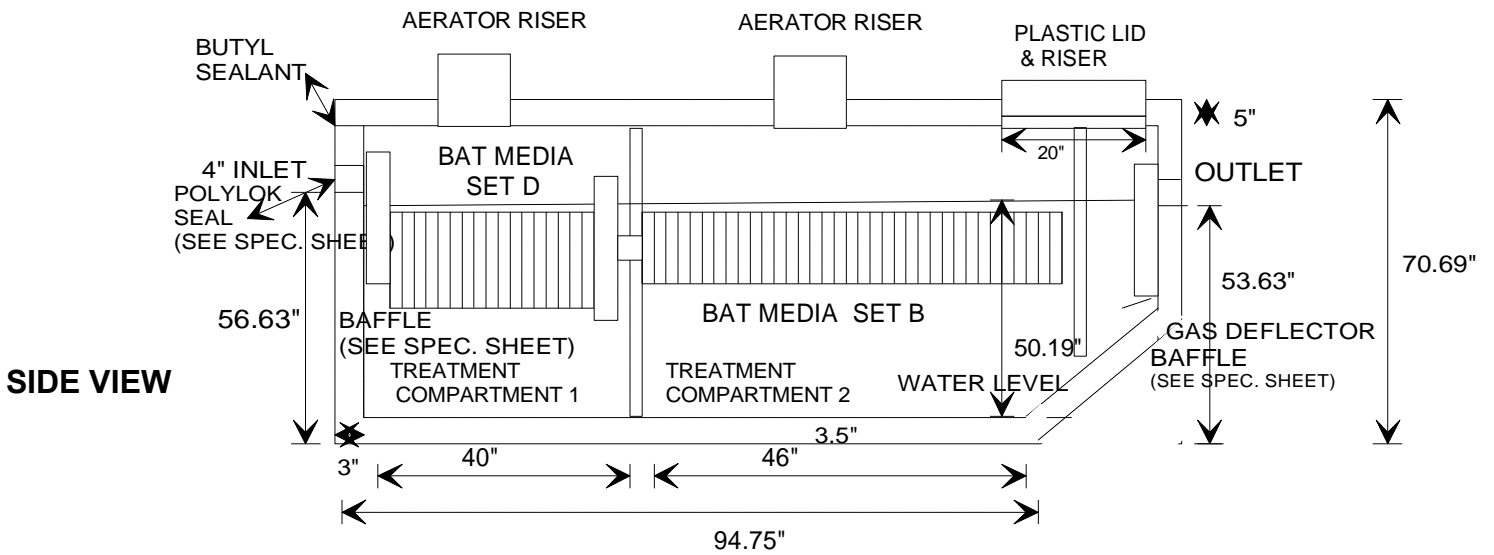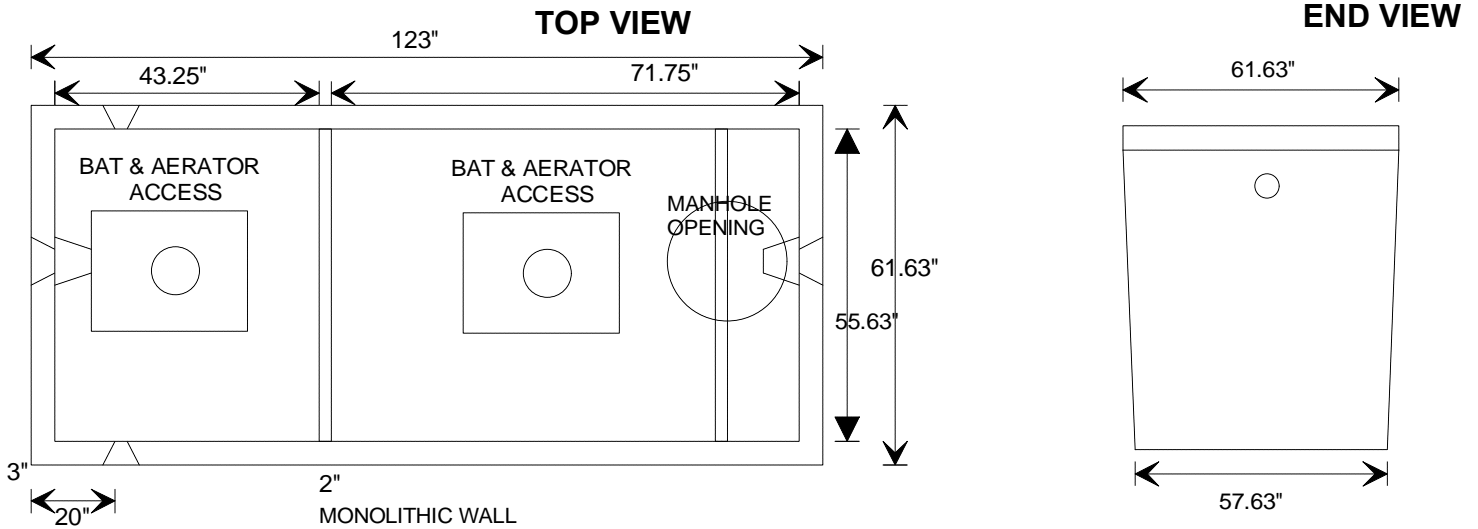

- Specifications: Concrete minimum strength-5000 psi at 28 days
Air entrainment - minimum 5%
Reinforcement- Base: Euclid Tuf Strad SF (6lbs./yd.)
#3 Grade 60 deformed rebar
Lid: #4 Grade 60 deformed rebar
Pipe connections - Polylok seals (patented)
Baffles - Plastic inlet
Plastic outlet w/gas deflector (patented)

WEIGHT: 12,218 LBS.

MAXIMUM RECOMMENDED DEPTH OF
COVER OVER TANK- 3 FEET

SEE REVERSE SIDE FOR REINFORCEMENT POSITIONING